
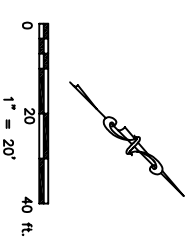


NOTE:
 THIS SITE PLAN WAS COMPILED BY WILBUR ENGINEERING, INC. BASED
 ON A SURVEY PREPARED BY TRIGON SHEEHAN IN 2004 WITH
 ADDITIONAL INFORMATION FROM THE CITY OF DURANGO 1996 AND
 2004 AERIAL MAPS AND FIELD MEASUREMENTS. ALL LOCATIONS AND
 BOUNDARIES ARE APPROXIMATE. NO EASEMENTS ARE NOT SHOWN,
 NOR ARE ALL UTILITIES AND BURIED STRUCTURES SHOWN.

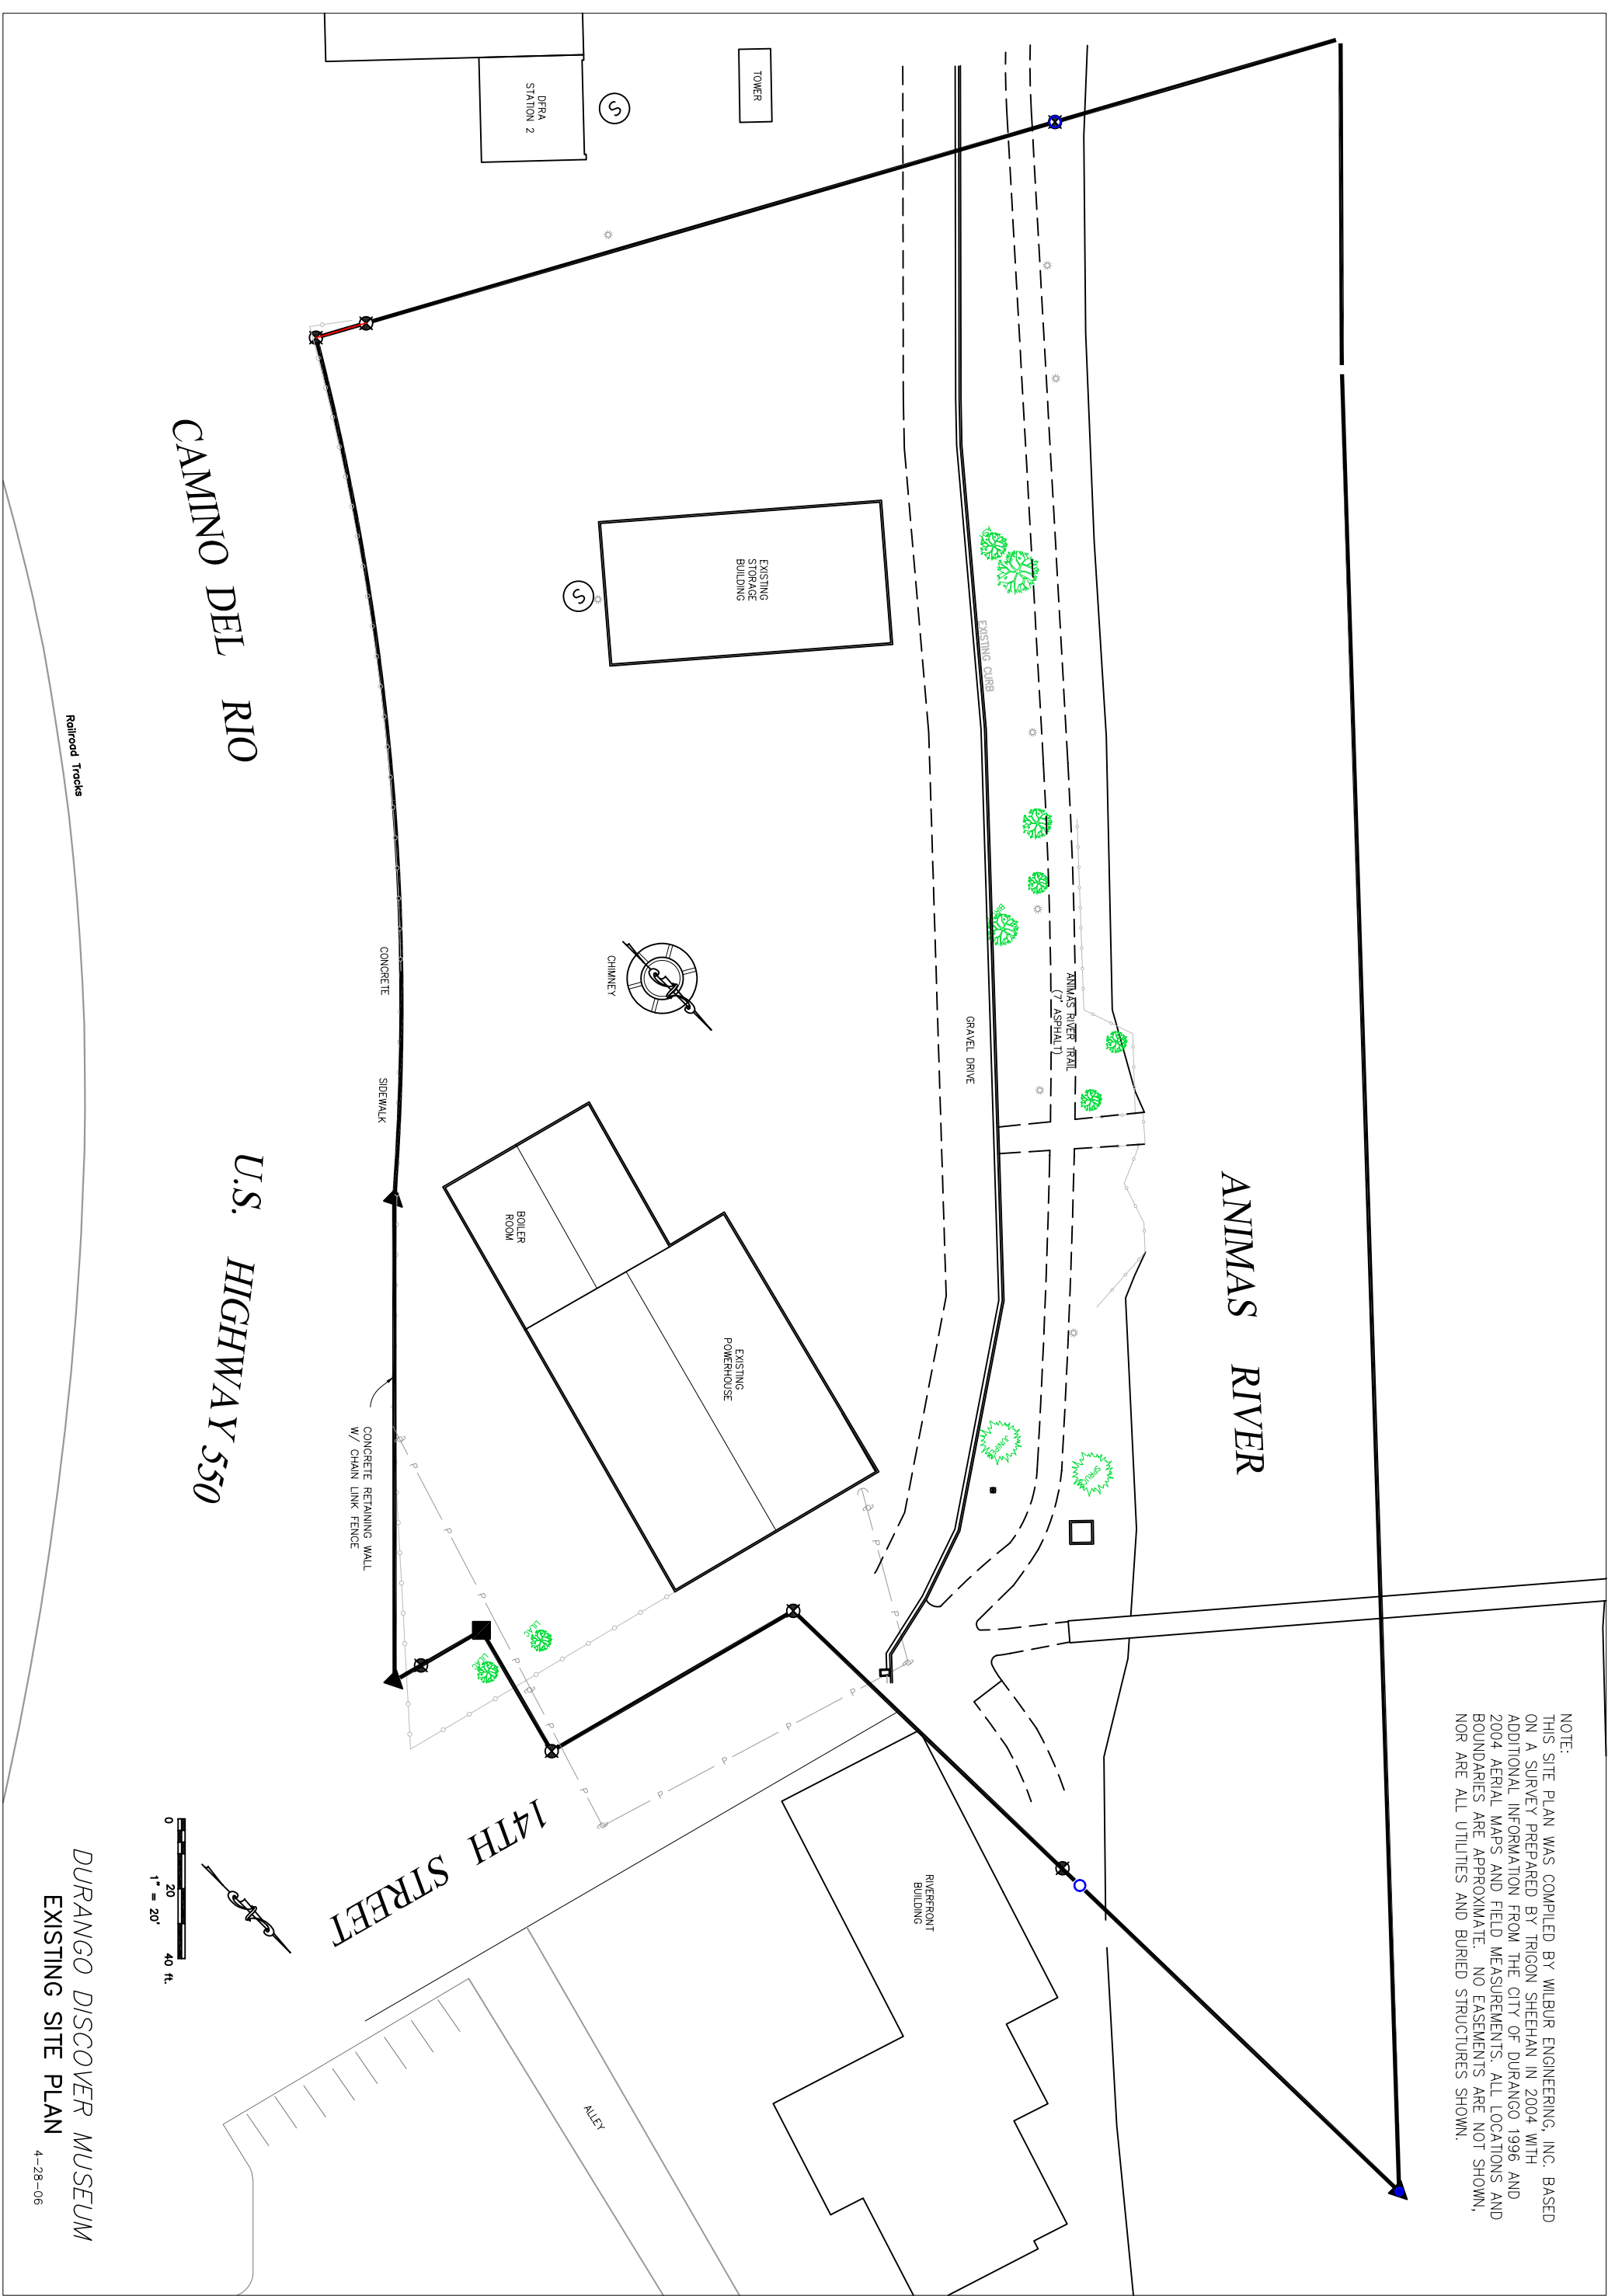

DURANGO DISCOVER MUSEUM
 EXISTING SITE PLAN
 4-28-06